


Pyrgo Priary School Street Scheme Map

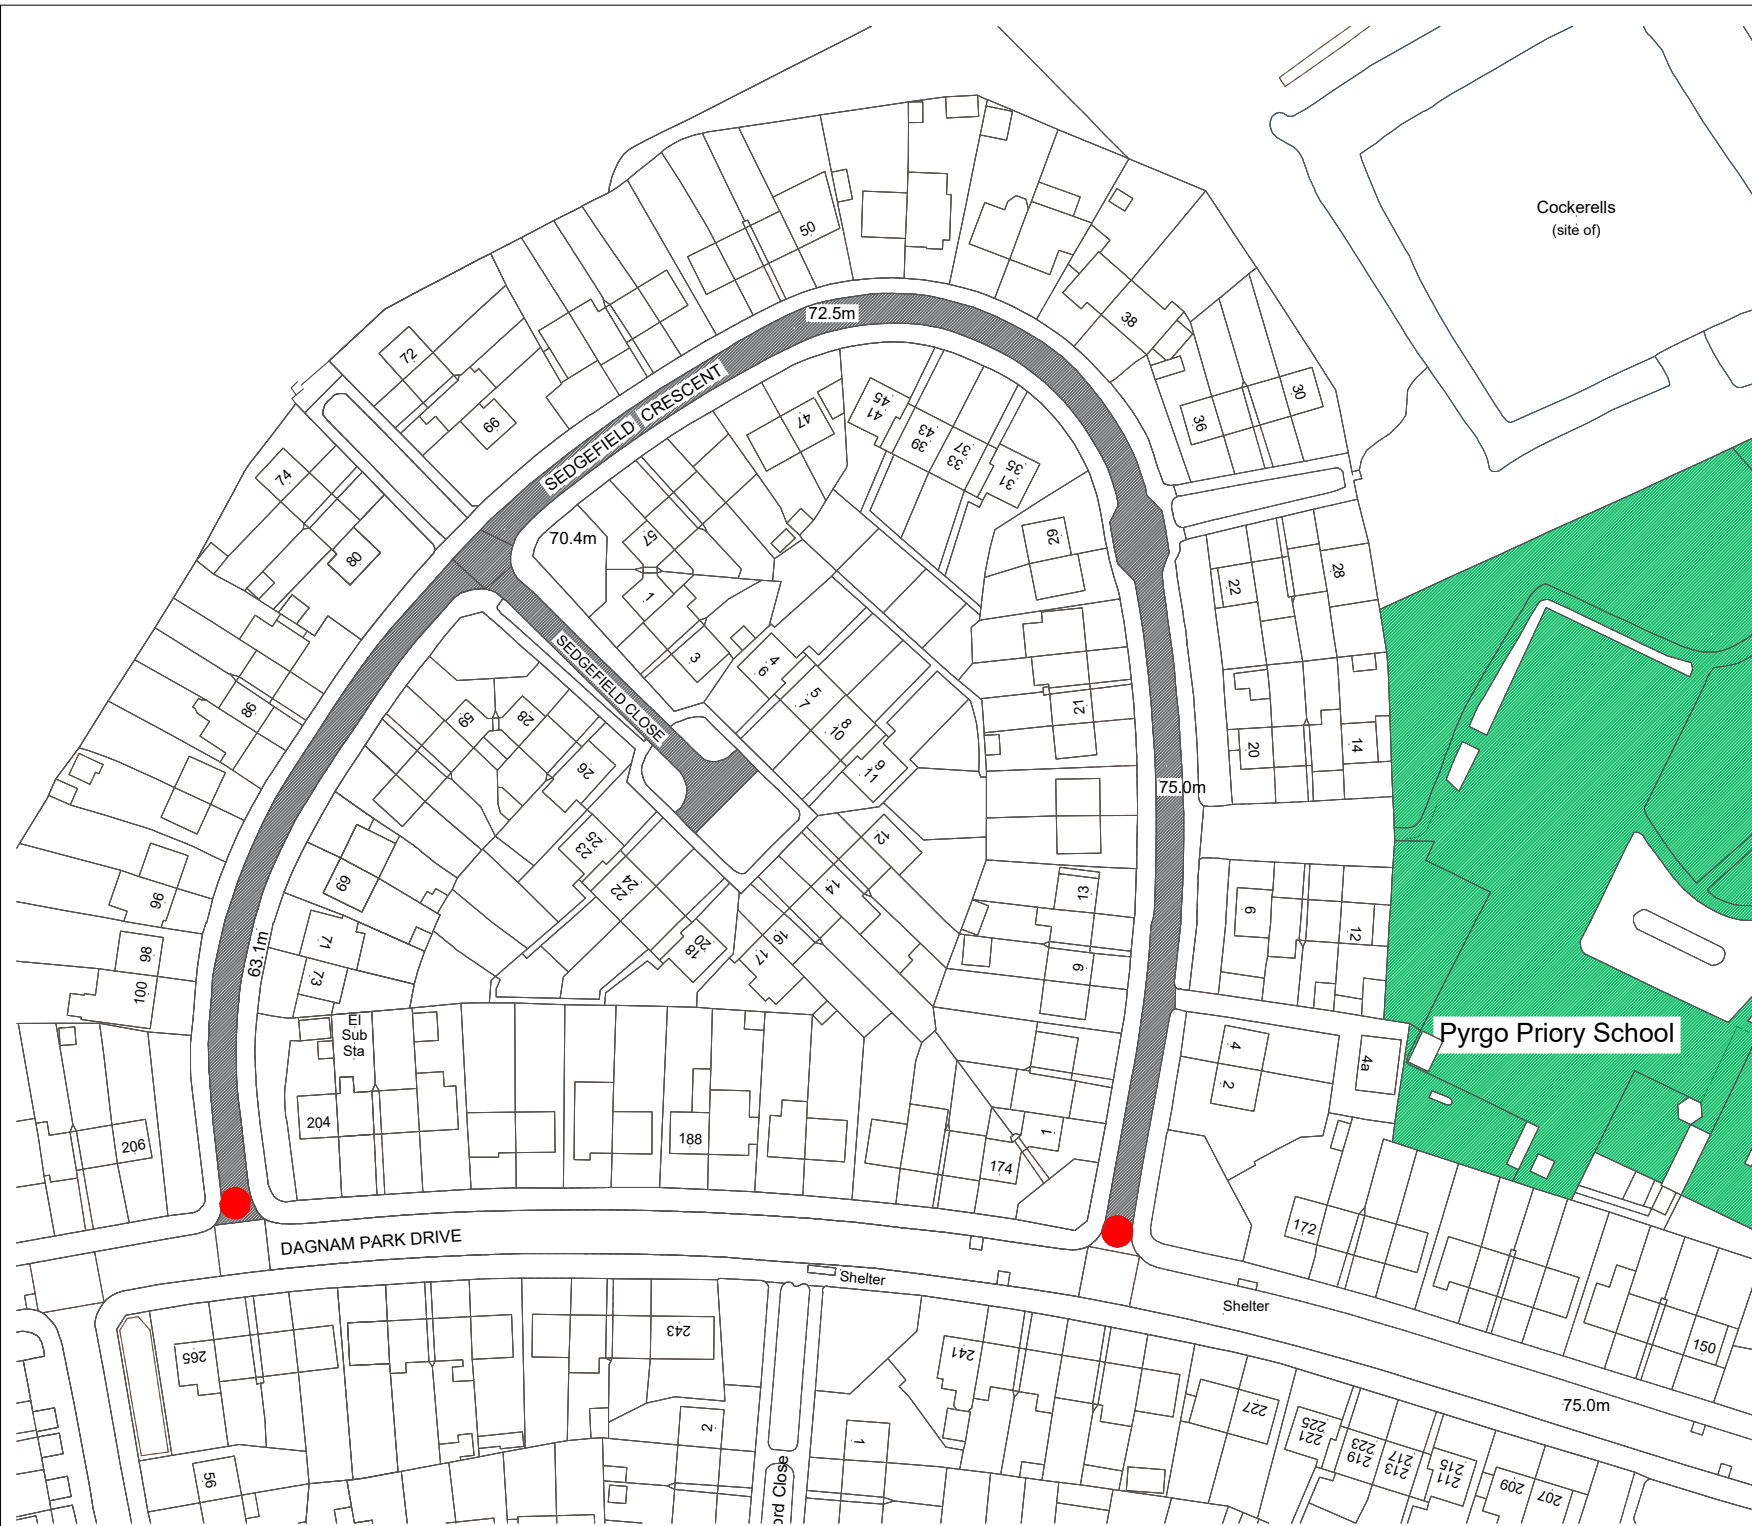

Cockerells
(site of)

Pyrgo Priory School

PURPOSE

©COPYRIGHT
This drawing belongs to StreetCare Culture & Community, Traffic & Engineering Section. Neither the whole nor any part thereof may be reproduced without prior written permission.
Based upon Ordnance Survey Mapping with the permission of the Controller of Her Majesty's Stationery Office © Crown copyright. Unauthorised reproduction infringes Crown copyright and may lead to prosecution or civil proceedings.
London Borough of Havering 100024327

NOTES

- █ School
- Existing Single Yellow line
- Existing Double Yellow line
- Existing School Keep Clear
- Entry Point to Restriction
- Time of Restriction AM 08.00–09.00
- Time of Restriction PM 14.30–15.30

| REVISION | AMENDMENT | DATE |
|----------|-----------|------|
| | | |
| | | |

JOB TITLE
SCHOOL STREET

DRAWING TITLE
DRAPERS ACADEMY SCHOOL

STREETCARE
CULTURE & COMMUNITY
TRAFFIC & ENGINEERING
10th FLOOR MERCURY HOUSE
MERCURY GARDENS, ROMFORD, RM1 3SL
TELEPHONE No: 01708 434343
FAX No: 01708 433721
E-MAIL: streetcare@havering.gov.uk



| | | |
|----------------|------------------|-----------------------------------------------------------------------------|
| DRAWN BY OT | CHECKED BY DB | APPROVED BY APPR-BY |
| SCALE NTS | DATE OCT21 | <input type="checkbox"/> DRAFT <input checked="" type="checkbox"/> ISSUE |

| | | |
|----------------------------------|----------------------|-----------------|
| ACAD REF: <small>AKC-REF</small> | DRAWING No DWG-NO | REVISION REV |
| Sheet Size: A4 (210x297) | | |